


"Copyright and ownership of this drawing is vested in Michael McKenna, High Street, Trim, Co. Meath, whose prior written consent is required for its use, reproduction or for publication to any third party. All rights reserved by the law of copyright and by international copyright conventions are reserved to Michael McKenna and may be protected by court proceedings and damages and/ or injunctions and costs".

INCLUDES ORDNANCE SURVEY DATA REPRODUCED UNDER O.S.I. LICENCE CYAL50314889 MCKENNA & ASSOCIATES UNAUTHORISED REPRODUCTION INFRINGES ORDNANCE SURVEY IRELAND AND THE GOVERNMENT OF IRELAND COPYRIGHT. © Ordnance Survey Ireland/Government of Ireland.

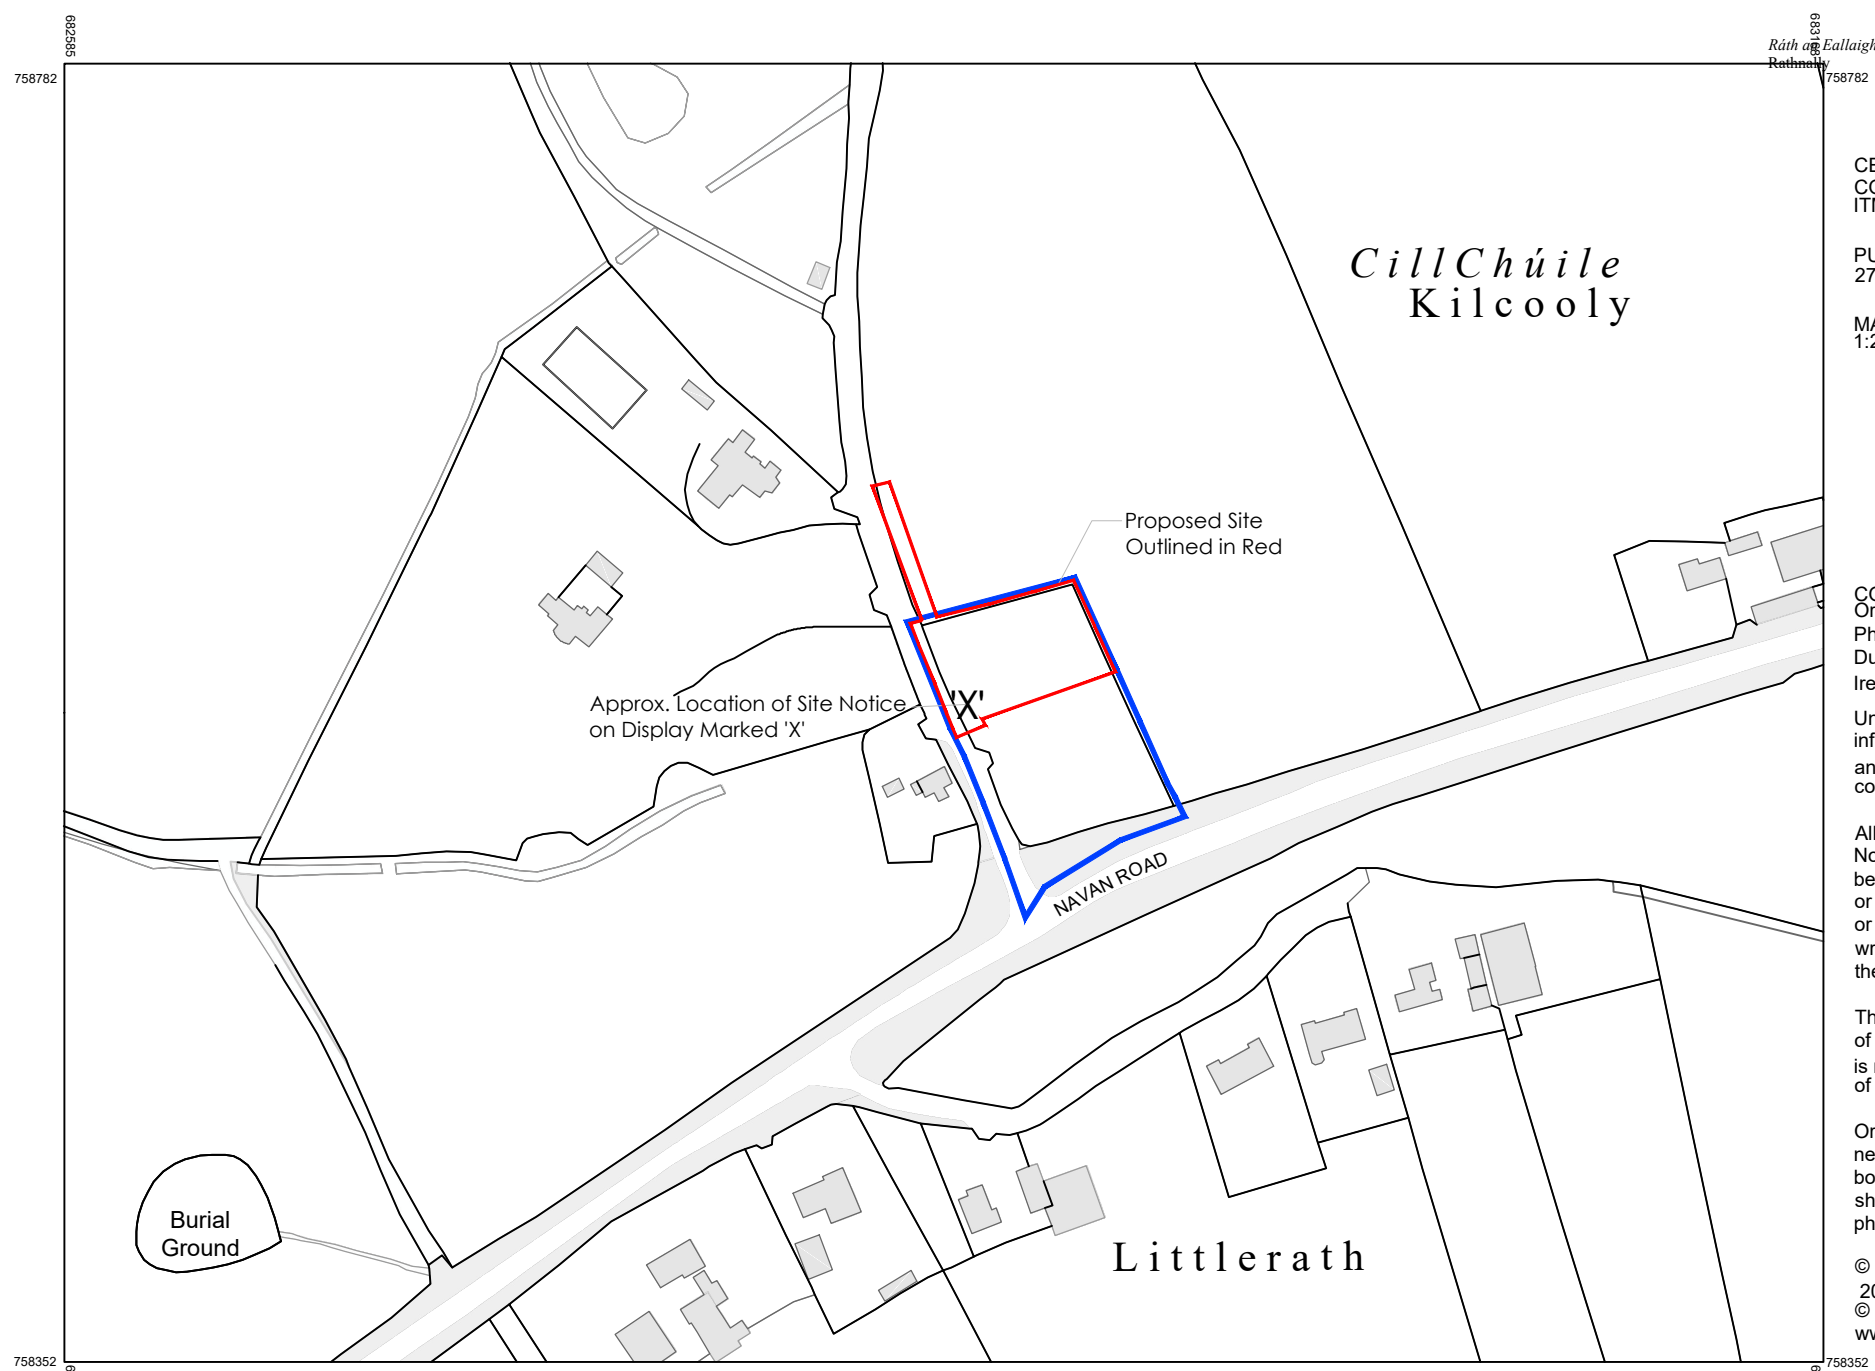

CENTRE COORDINATES: ITM 682877,758567

PUBLISHED: 27/07/2022 ORDER NO.: 50282480_1

MAP SERIES: 1:2,500 MAP SHEETS: 2711-B

COMPILED AND PUBLISHED BY: Ordnance Survey Ireland, Phoenix Park, Dublin 8, Ireland.

Unauthorised reproduction infringes Ordnance Survey Ireland and Government of Ireland copyright.


All rights reserved. No part of this publication may be copied, reproduced or transmitted in any form or by any means without the prior written permission of the copyright owners.

The representation on this map of a road, track or footpath is not evidence of the existence of a right of way.

Ordnance Survey maps never show legal property boundaries, nor do they show ownership of physical features.

© Suirbhéireacht Ordanáis Éireann, 2022 © Ordnance Survey Ireland, 2022 www.osi.ie/copyright

LEGEND: <http://www.osi.ie>; search 'Large Scale Legend'

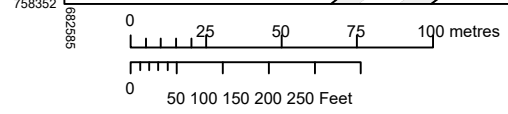

OUTPUT SCALE: 1:2,500

CAPTURE RESOLUTION: The map objects are only accurate to the resolution at which they were captured. Output scale is not indicative of data capture scale. Further information is available at: <http://www.osi.ie>; search 'Capture Resolution'




LAND HOLDING OUTLINED IN BLUE
SITE OUTLINED IN RED


SITE AREA: 2259m²,
0,2259 HECTARES

'X' on map indicates approx. position of site notice

SITE LOCATION / LAND HOLDING MAP scale: 1:2500

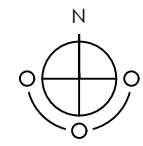

SITE LOCATION MAP



mckenna + associates
high street, trim, co. meath.

phone / fax: +353 (0)46 948 6788
mobile: +353 (0)86 384 7470
email: info@mckennaarchitecture.com
web: www.mckennaarchitecture.com

Client FIACHRA REILLY

Project Title PROPOSED DWELLING AT KILCOOLY, TRIM, CO. MEATH

Drawing Title SITE LOCATION MAP

Drawn By dg	Date FEBRUARY 2023	Scale 1:2500 @ A3
Revision	Drwg. Status PLANNING	Drwg. No. 22-072-PP-100